


PP	59.00
----	-------

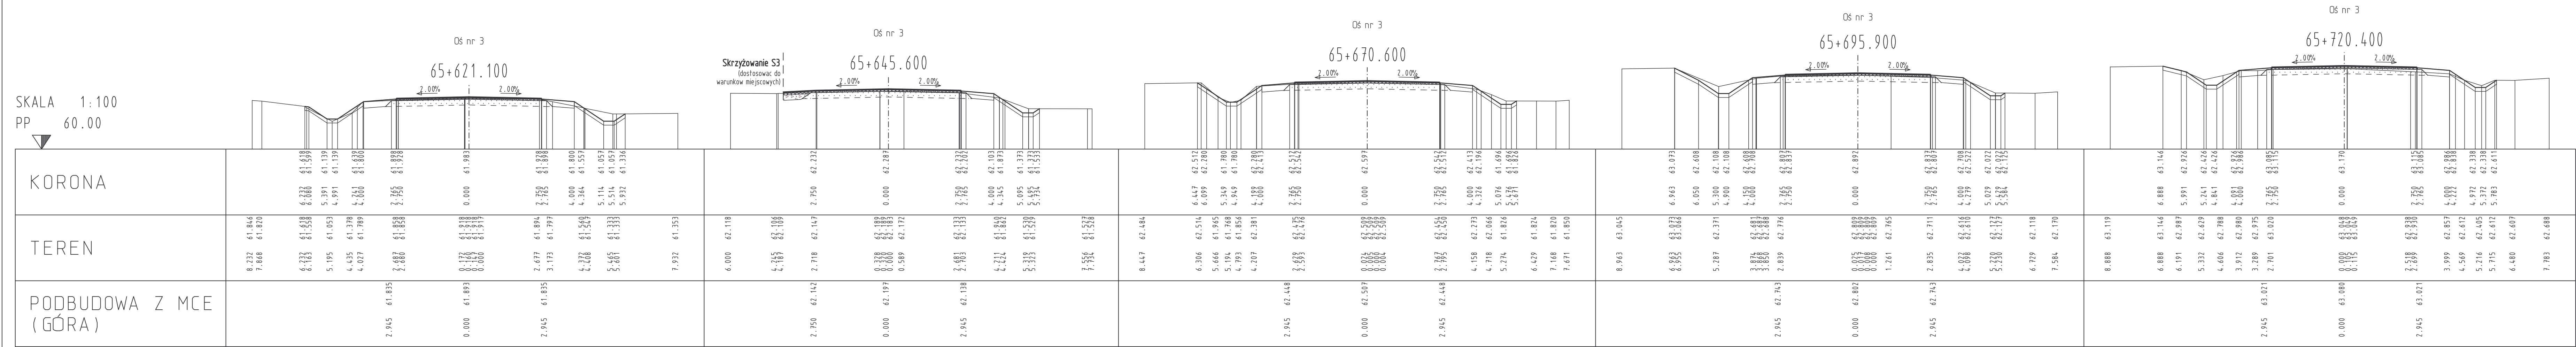

PP	60.00
----	-------

$5 + 498.100$	$65 + 522.700$
$5 + 547.200$	$65 + 572.700$
$5 + 597.300$	$65 + 621.100$
$5 + 645.600$	$65 + 670.600$
$5 + 695.900$	$65 + 720.400$

05 nr 3

ul. Sienkiewicza 21a
63-400 Gorzów Wlkp.

ZARZĄD DRÓG WOJEWÓDZKICH
Zielonej Górze, al. Niepodległości 32

Skala: 1:100

.....
podpis

Strona: